




325 Dream Second Floor
266 gsf finished space

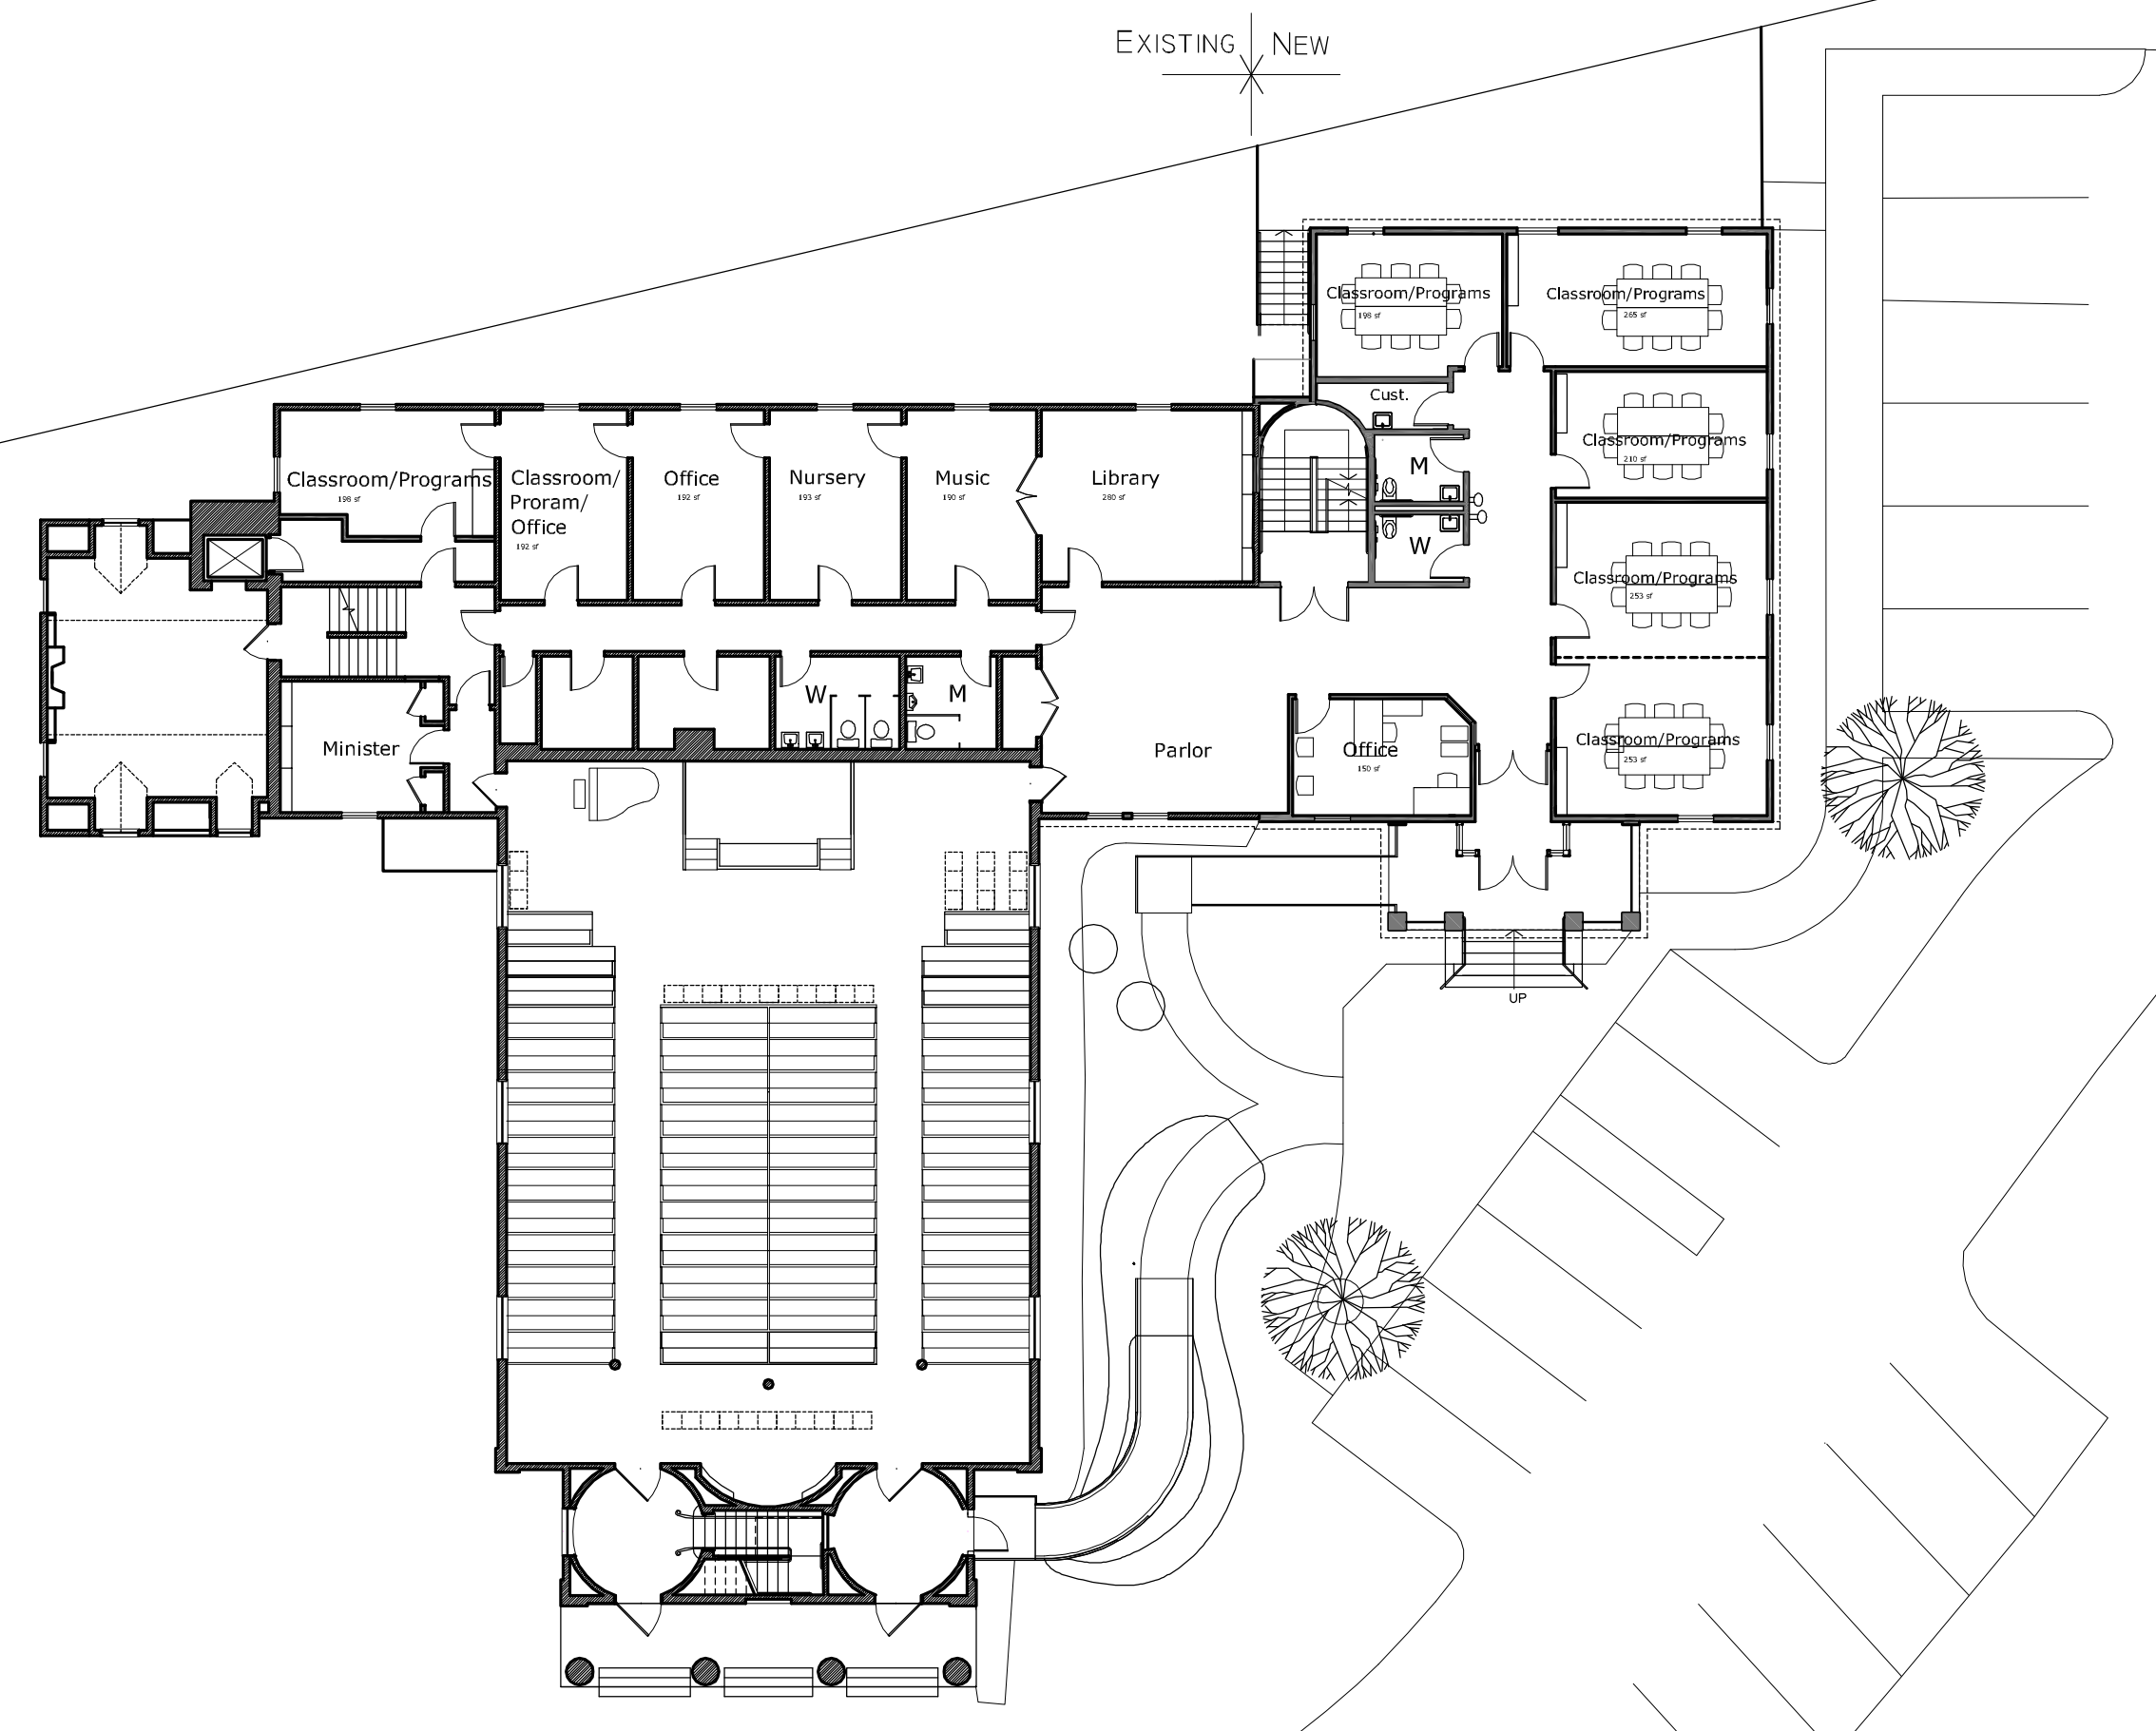

325 Dream First Floor
2287 gsf

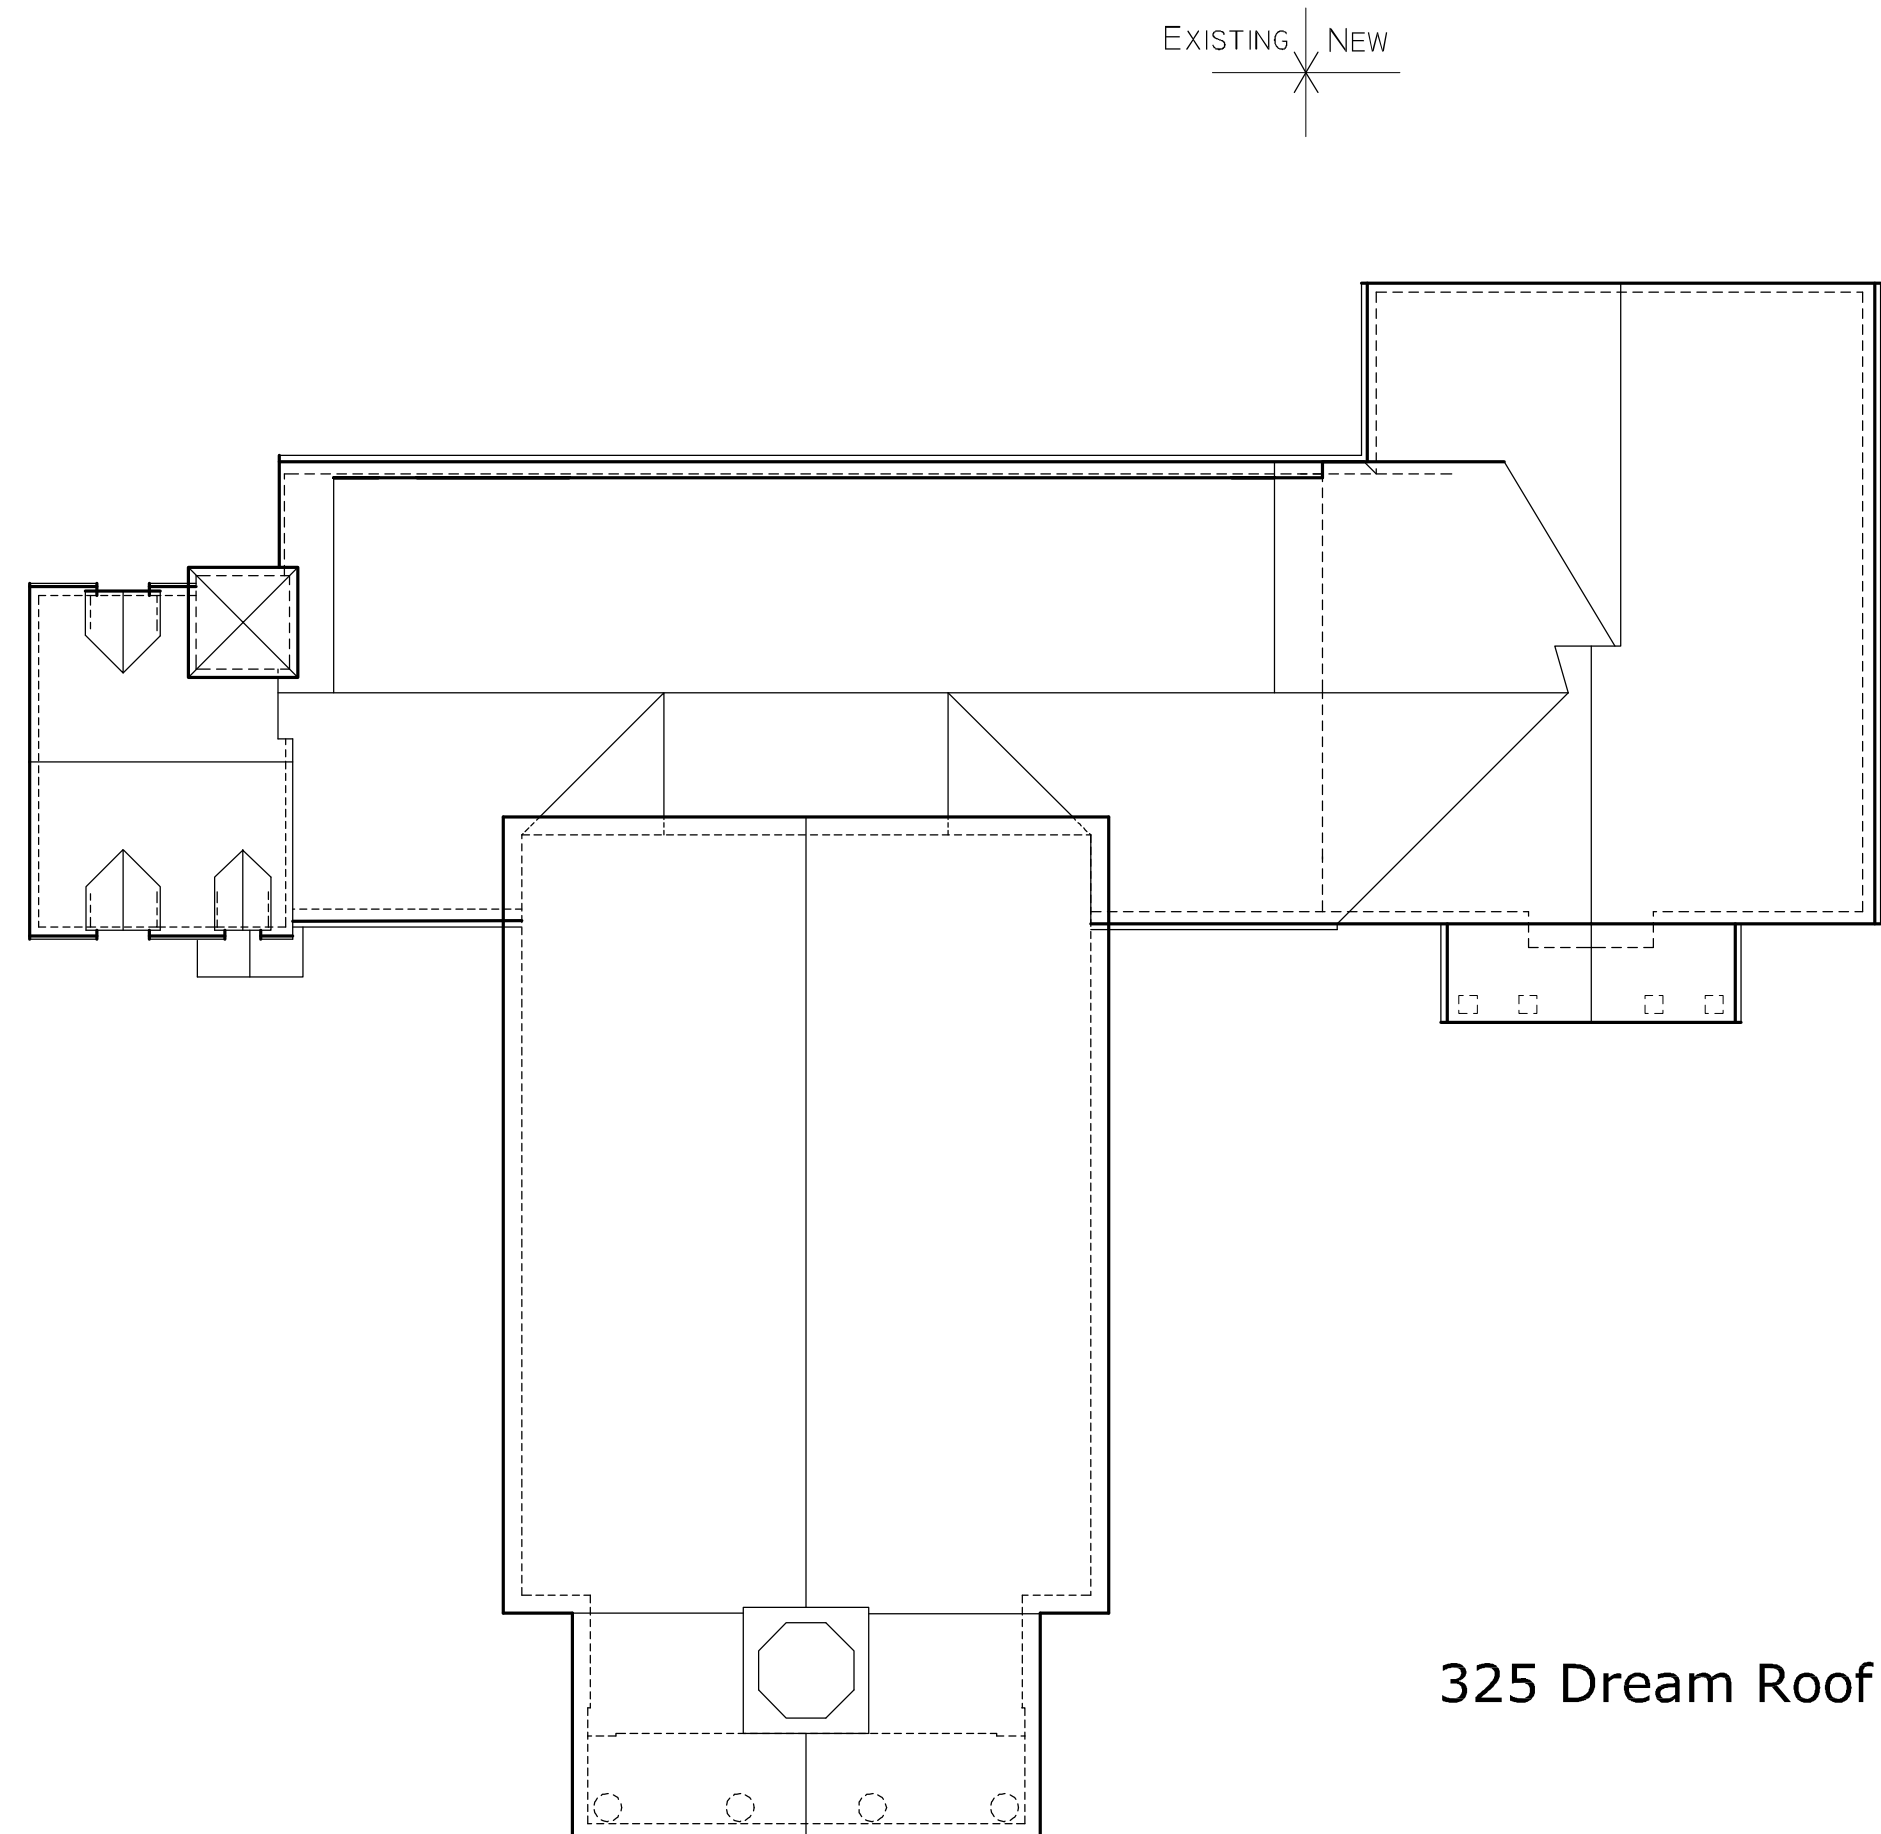

325 Dream Roof Plan

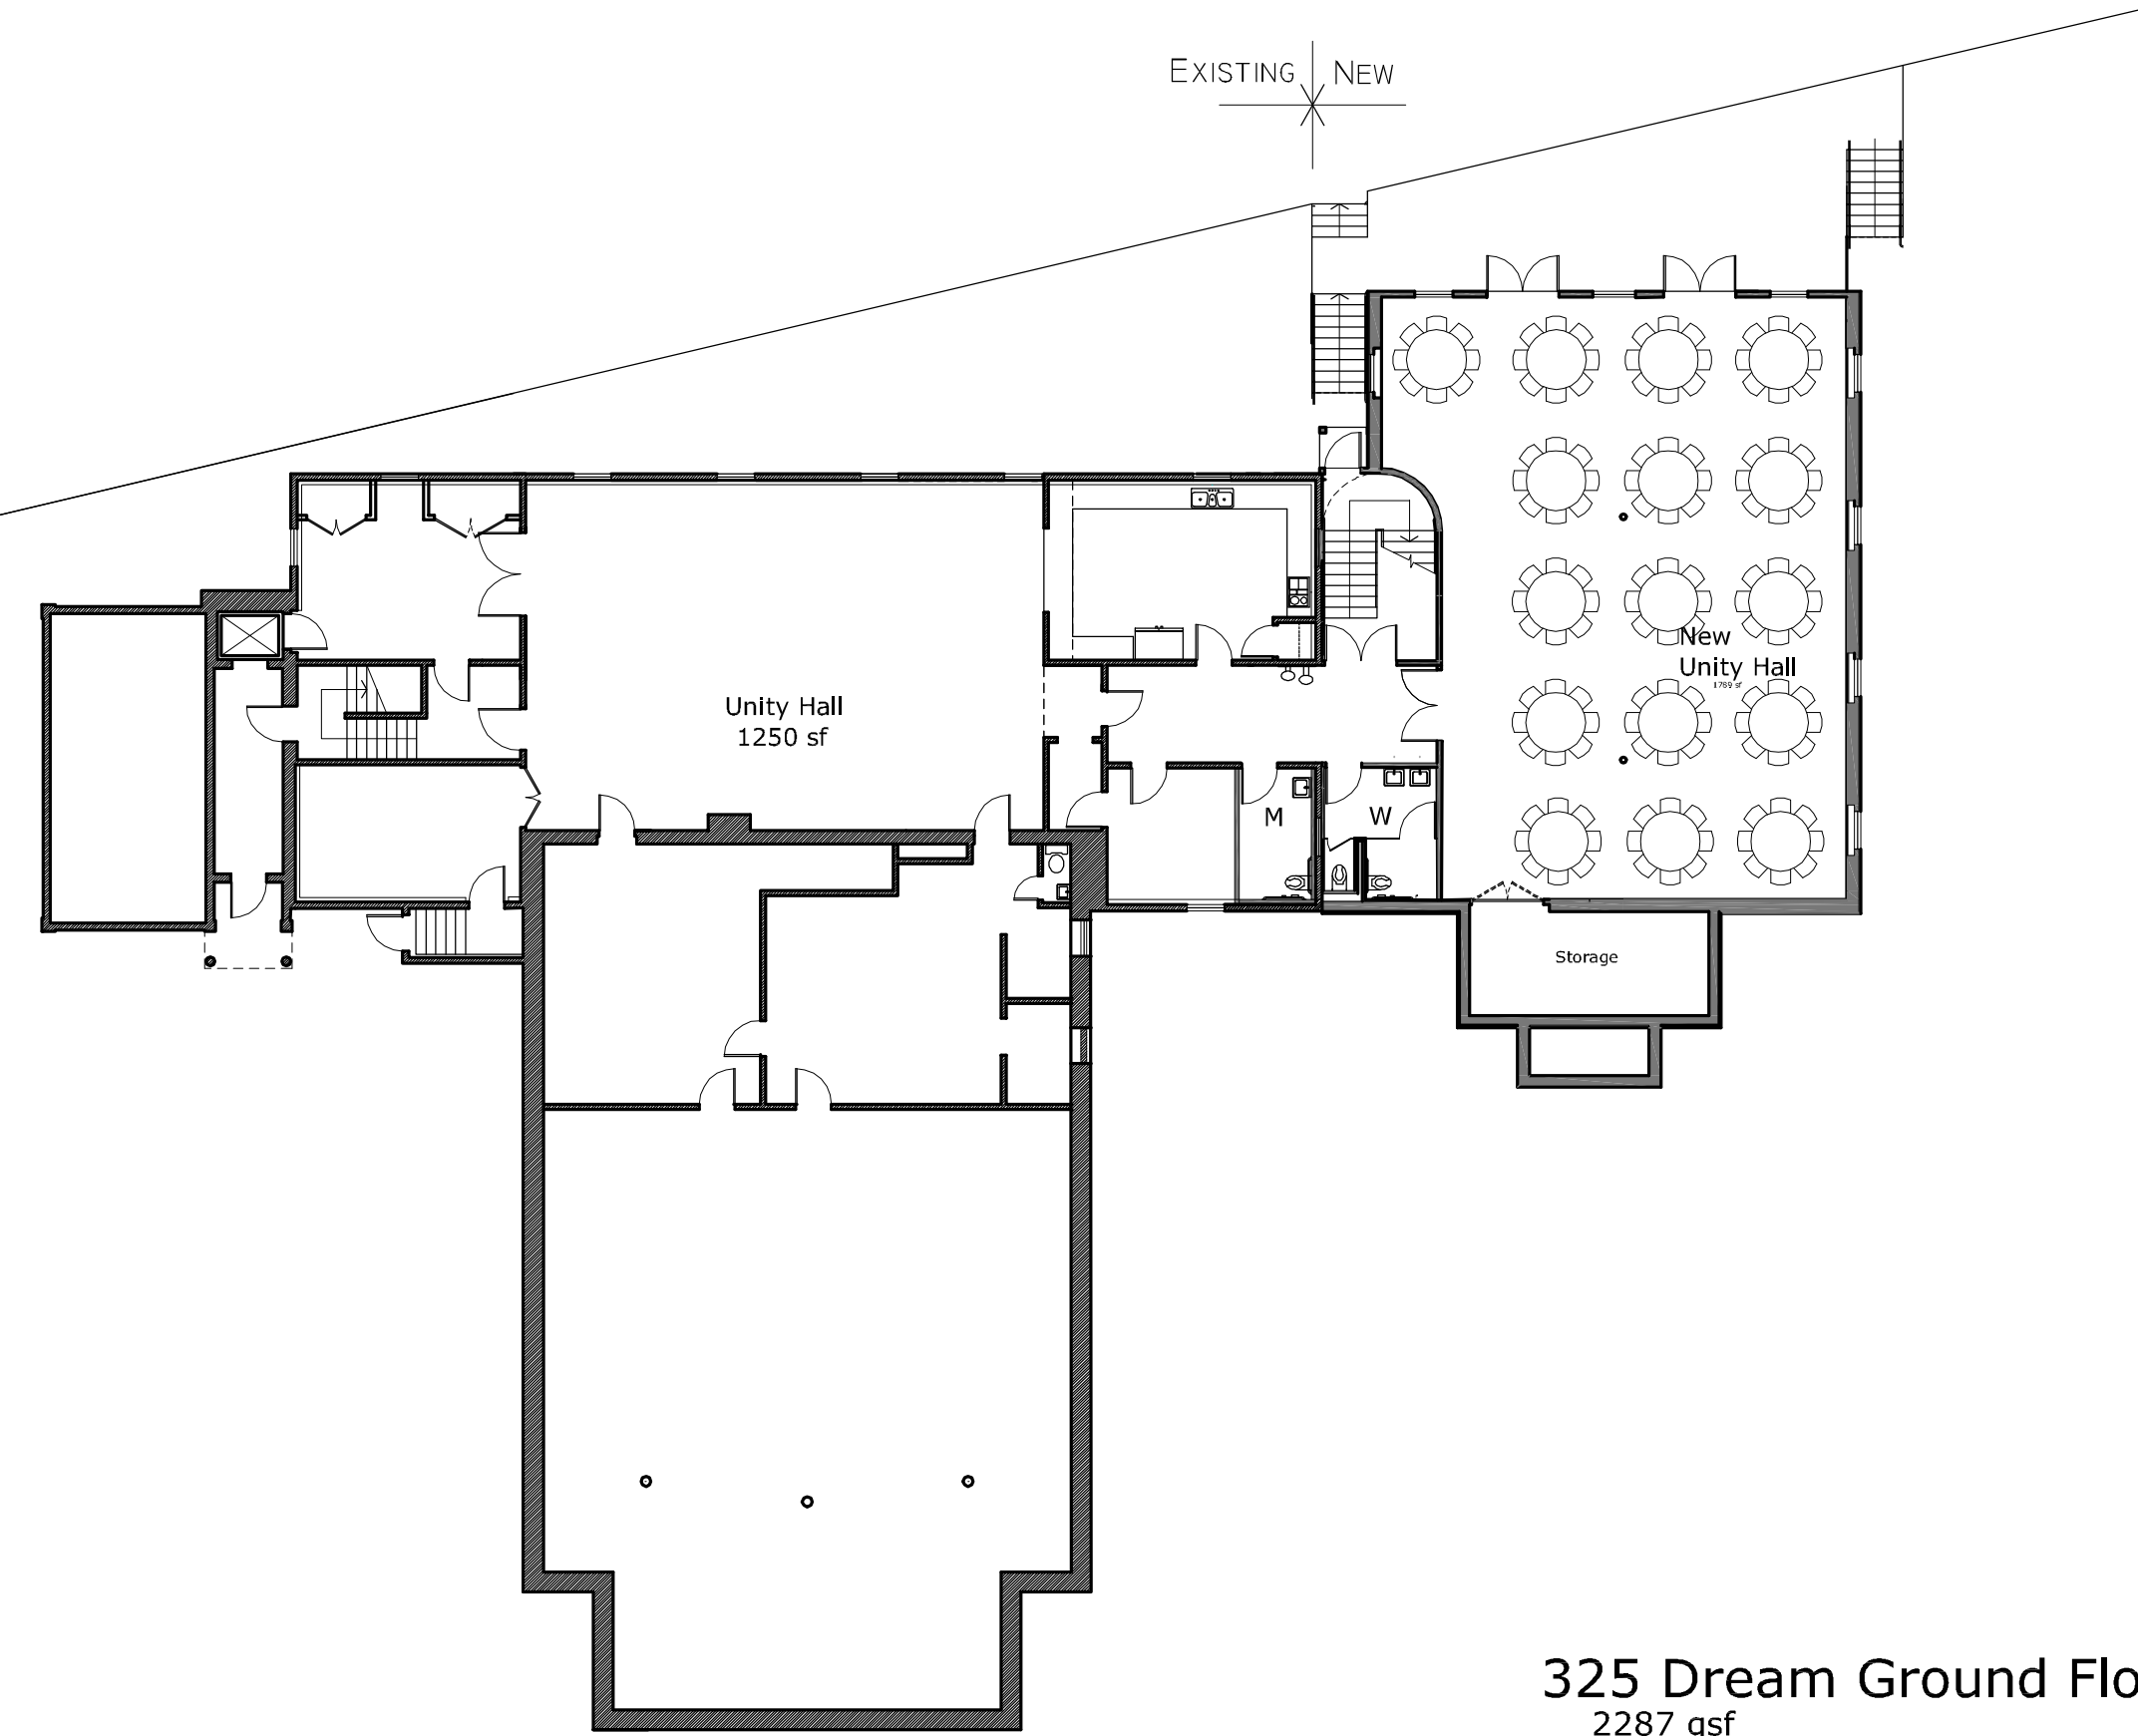

325 Dream Ground Floor
2287 gsf


Adams & Smith LLC
Architects/Consultants
55 Thomas Road
Swampscott, MA 01907

(781) 599-2070

Issue Date:
6 November 2009

Revisions:

Additions and Renovations
Unitarian Universalist Area
Church at First Parish
11 Washington Street
Sherborn, MA 01770

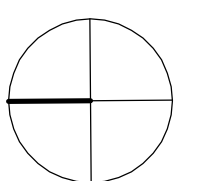

Job Number: 0705

Scale: 1"=16'

Drawing Name:
325 Dream Plans